

## LEGEND

POWER POLE

LIGHT POLE


MANHOLE

CATCH BASIN

FIRE HYDRANT


SIGN

MAILBOX STRUCTURE HEIGHT

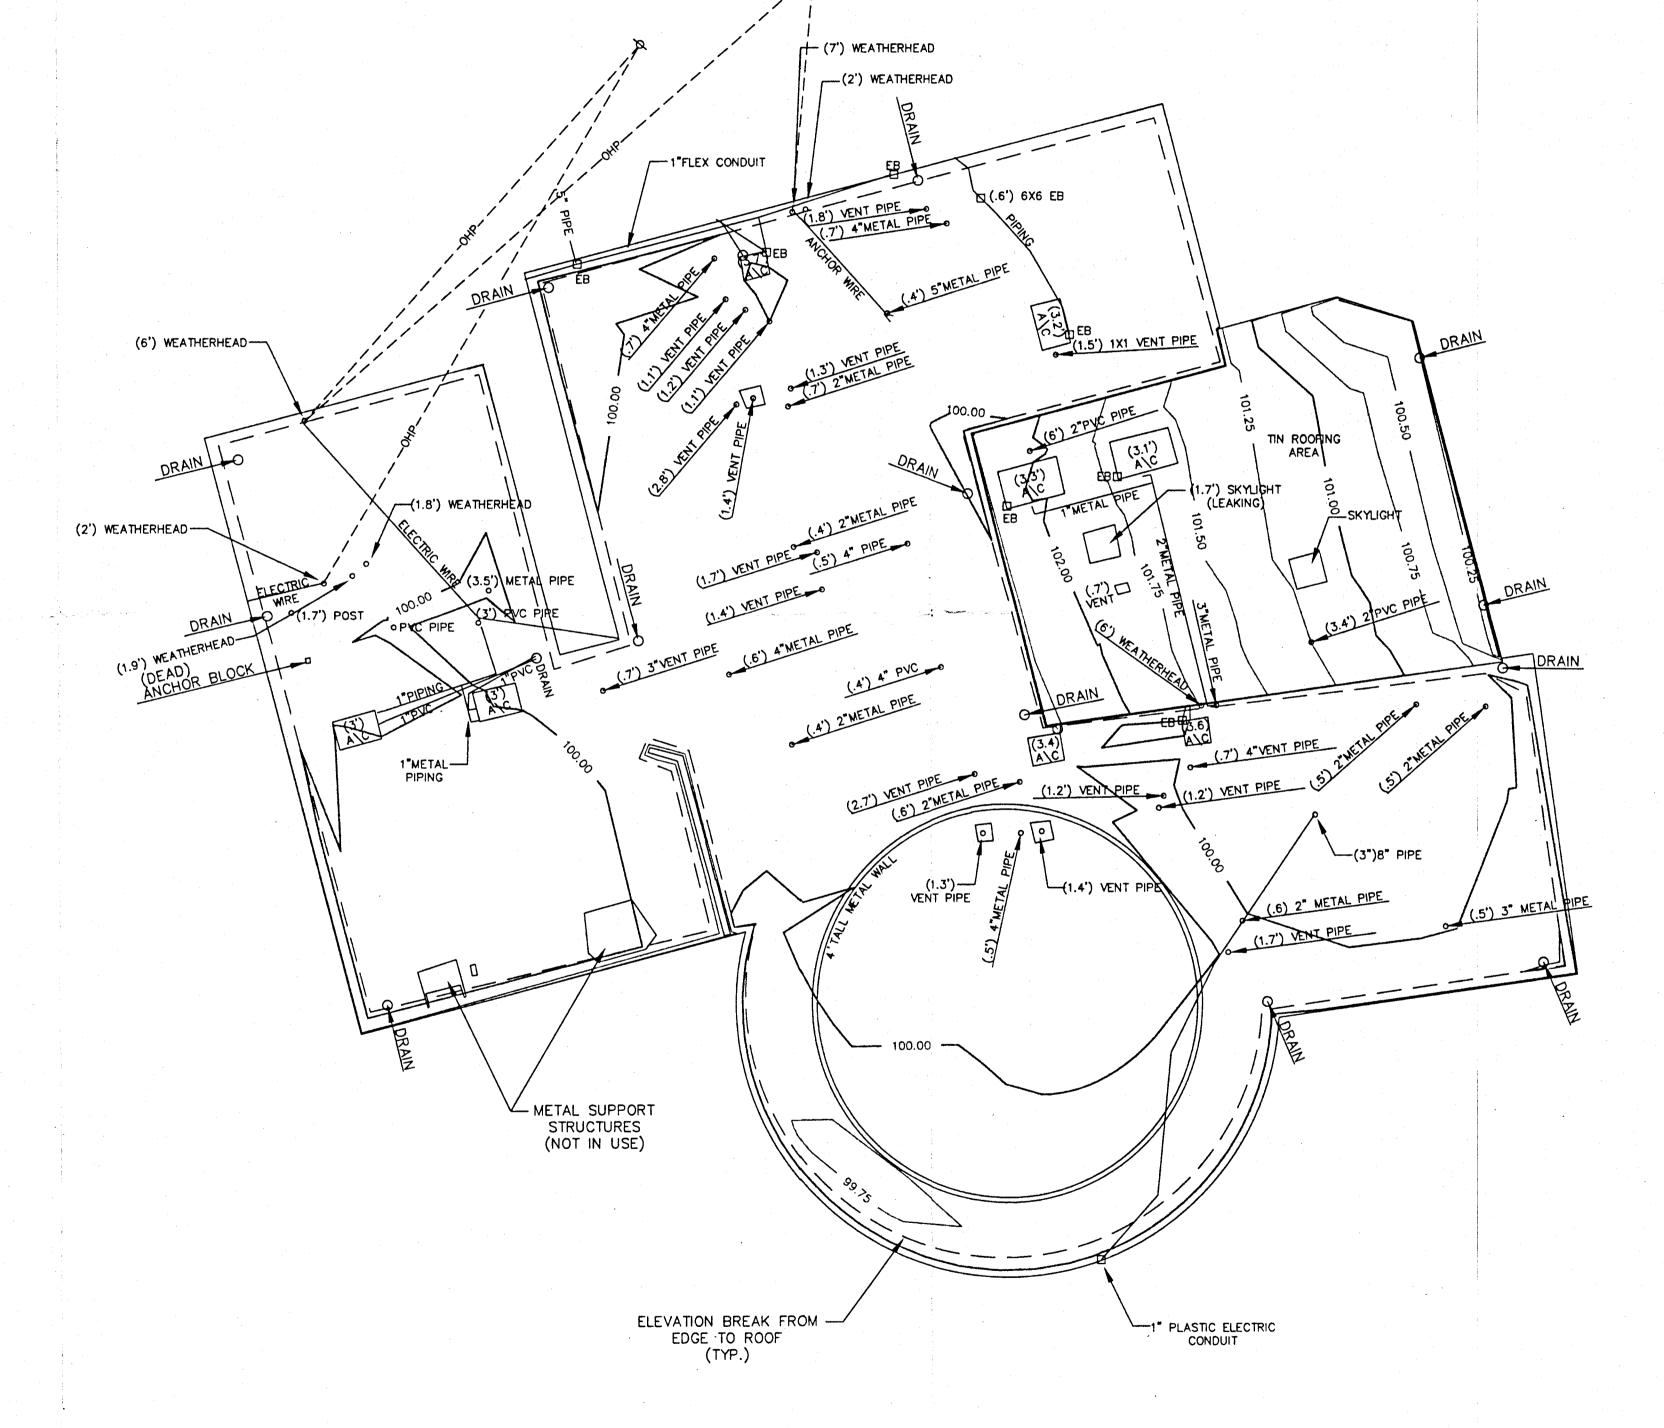



1205 SOUTH GRAYCROFT AVENUE MADISON, TENNESSEE 37115 (615) 865-1913 FAX (615) 865-0370 "MAPPING THE EARTH"

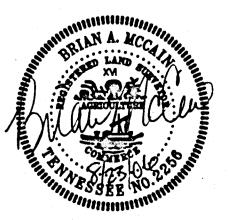

## NOTES:

- 1. This survey meets the requirements of a "Topographic Survey" as per standards of practices, 0820—3—.07(2) adopted by the Board of Examiners for Land Surveyors, State of Tennessee. This survey also meets the requirements of "Maps and Mapping" as per standards of practices, 0820—3—.06 adopted by the Board of Examiners for Land Surveyors, State of Tennessee.
- 2. Bearings are magnetic, Dated: 8/18/06.
- 3. Distances were measured with E.D.M. and have been corrected temperature and barometric pressure.
- 4. This surveyor has not physically located the underground utilities. Above grade and underground utilities shown were taken from visible appurtenances at the site, public records and/or maps prepared by others. The surveyor makes no guarantee that the underground utilities shown comprise all such utilities in the area, either in service or abandoned. The surveyor further does not warrant that the underground utilities are in the exact location indicated. Therefore, reliance upon the type, size, and location of utilities shown should be done so with this circumstance considered. Detailed verification of existence, location and depth should also be made prior to any decision relative thereto is made. Availability and cost of service should be confirmed with the appropriate utility company. In Tennessee, it is a requirement per "The Underground Utility Damage Prevention Act", that anyone who engages in excavation must notify all known underground utility owners, no less than three (3), nor no more than ten (10) working days prior to the date of their intent to excavate and also to avoid any possible hazard or conflict. Tennessee One Call: 1-800-351-1111
- 5. Information shown hereon was derived from random shots, cross sections, and radial shots.
- 6. For: Oakley Construction.

TOPOGRAPHIC SURVEY
ROOF TOP STRUCTURE LOCATIONS
RICHARD A. & LINDA SCHLABACK PROPERTY
2614 OLD LEBANON ROAD
FIRST CIVIL DISTRICT

NASHVILLE, DAVIDSON COUNTY, TENNESSEE SCALE: 1" = 10' DATE: 8/23/06

DRAWN BY: BAM PROJECT NO. 97-264-01