
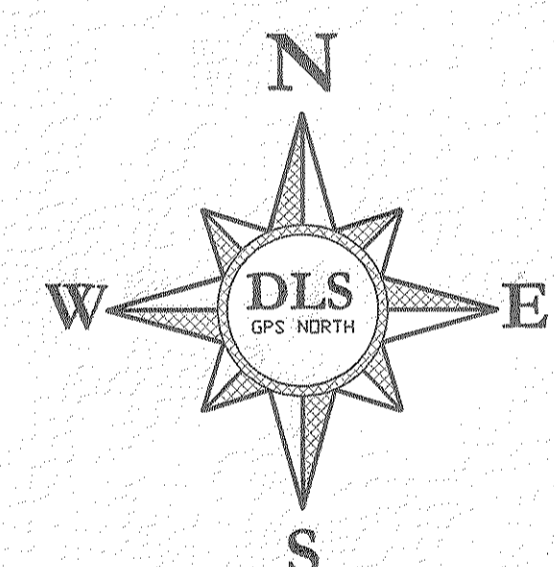


BOUNDARY & TOPO

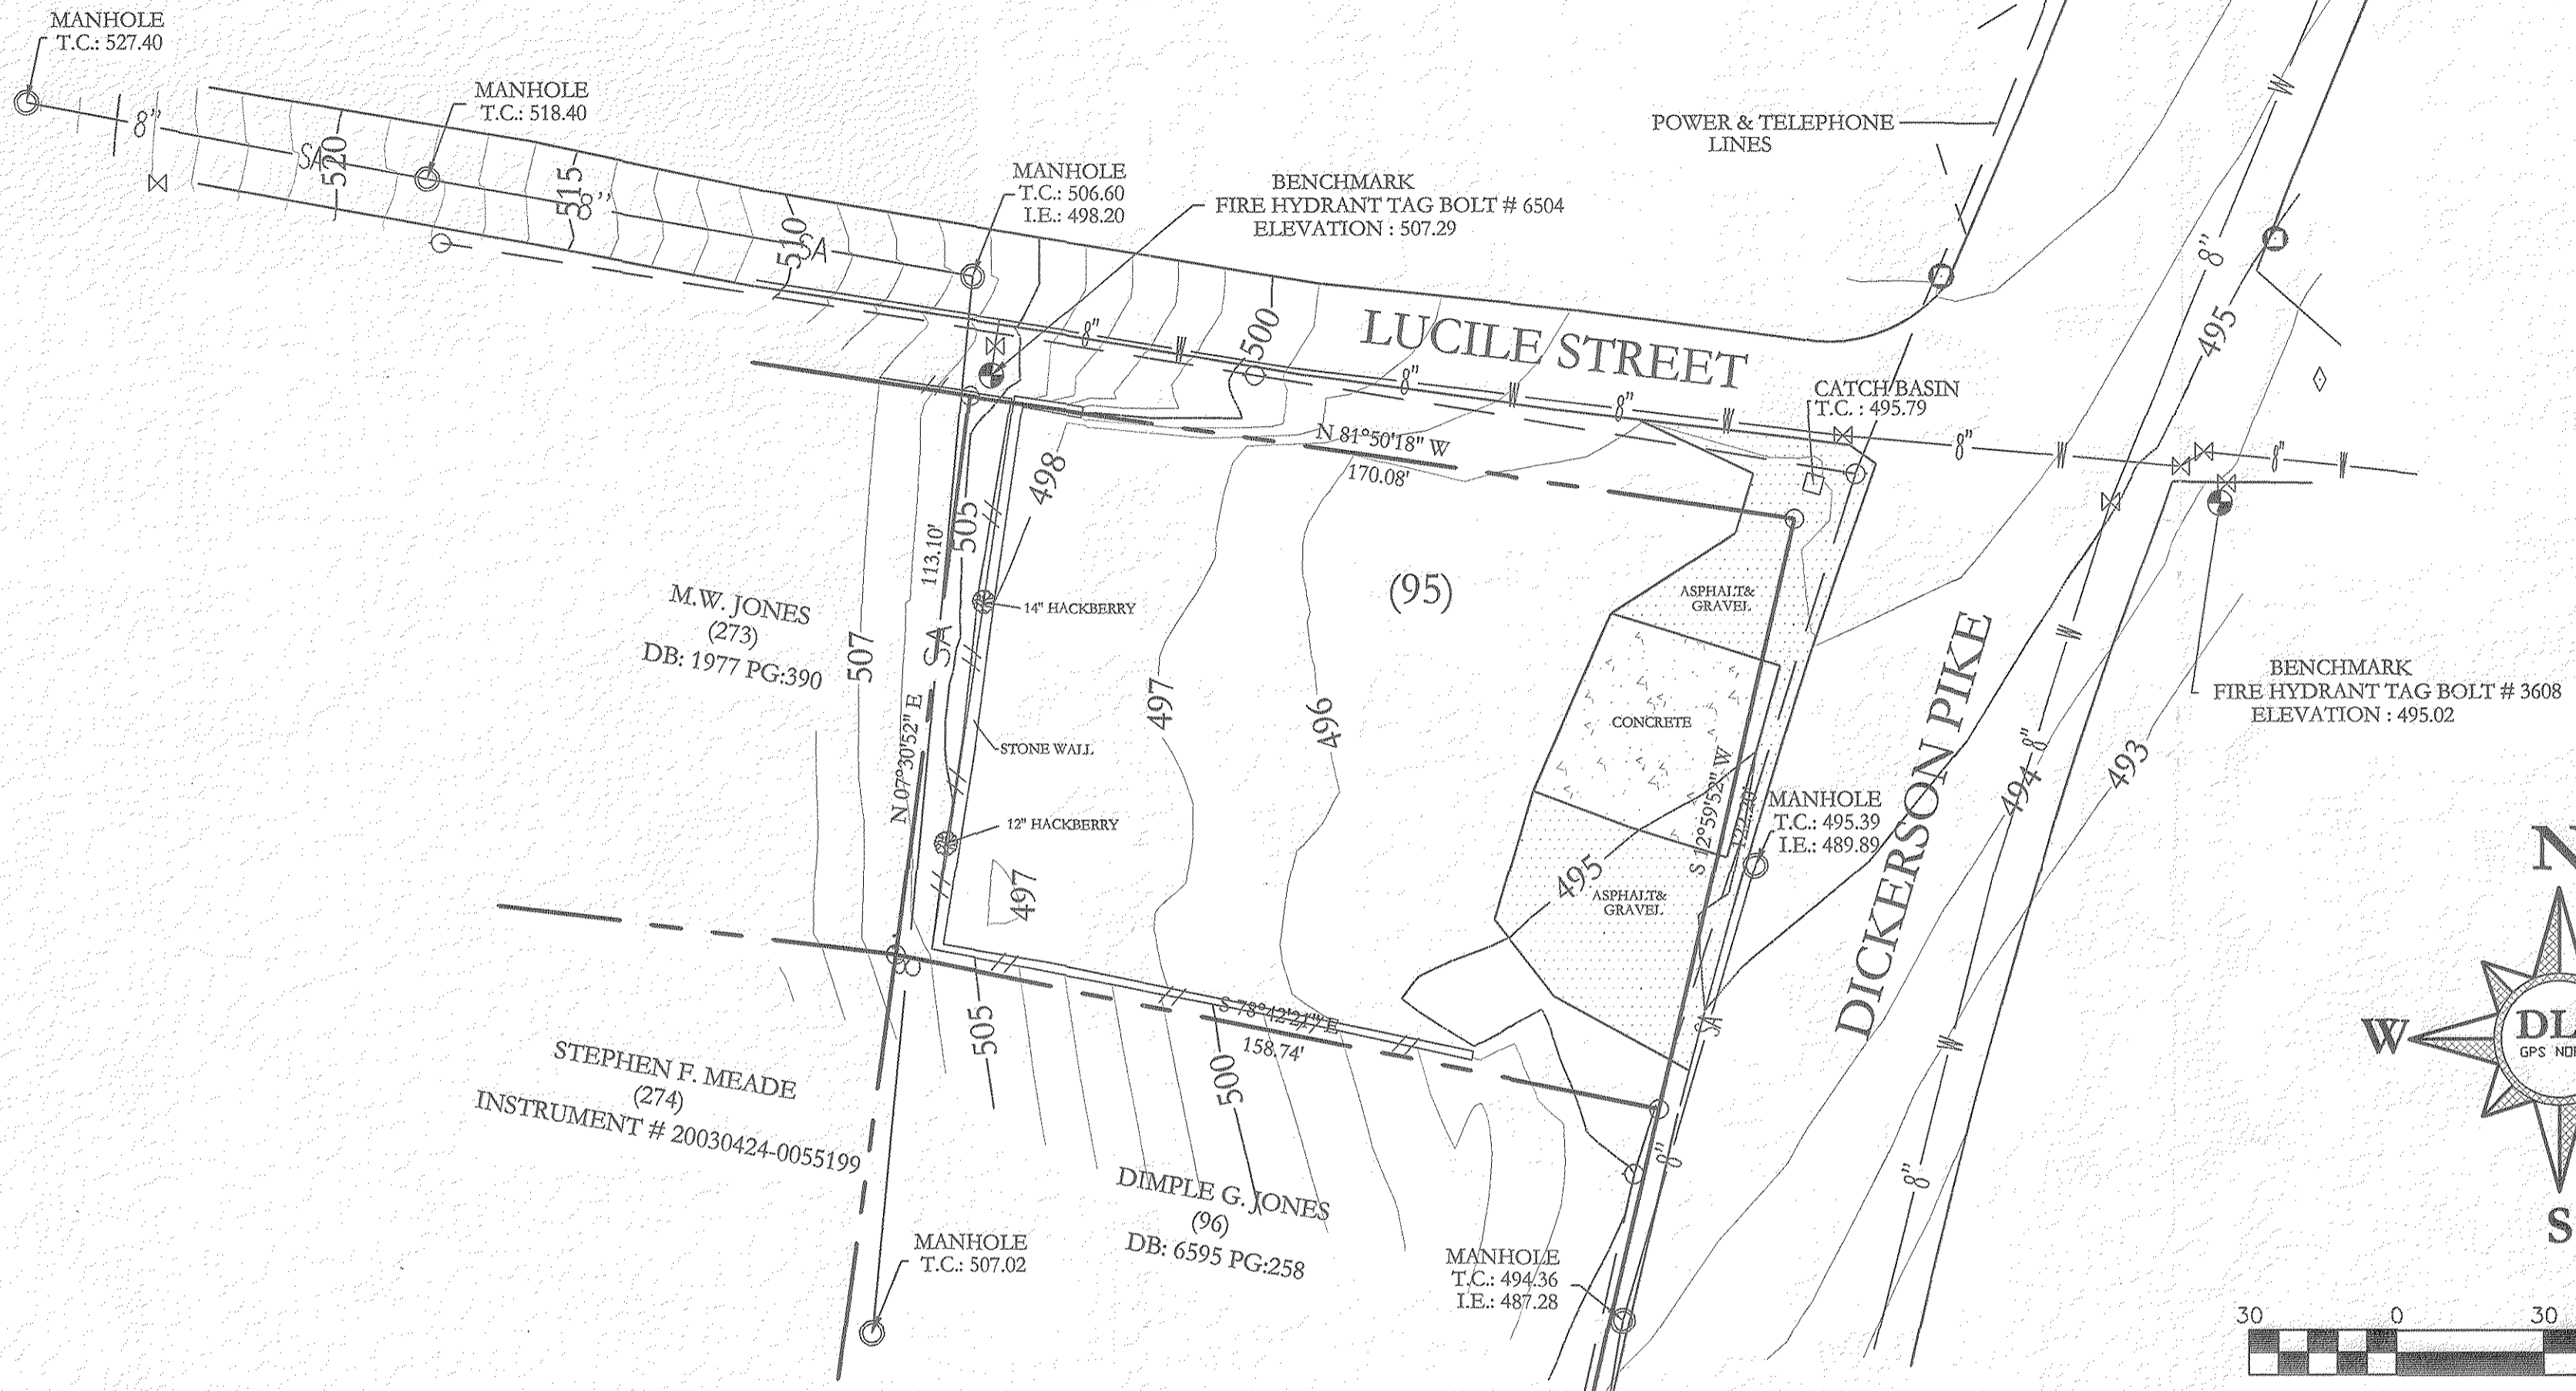

Scale 1" = 30'

1322 DICKERSON PIKE

BEING PARCEL 95 ON TAX MAP 71-15
NASHVILLE, DAVIDSON COUNTY, TENNESSEE

DRAWN BY: MWF
DATE: 8/30/05

LEGEND

	MANHOLE
	WATER METER
	LIGHT POLE
	POWER POLE
	GAS VALVE
	FENCE LINE

CALL BEFORE YOU DIG !!
UTILITIES PROTECTION CENTER

IN
TENNESSEE
CALL
1-800-351-1111

THREE WORKING DAYS BEFORE YOU DIG

IT IS THE CONTRACTOR'S RESPONSIBILITY TO CONTACT UTILITY COMPANIES PRIOR TO ANY CONSTRUCTION. THE LOCATION OF UTILITIES ON THIS PLAN ARE APPROXIMATE AND POSSIBLY INCOMPLETE. THEREFORE CERTIFICATION TO THE LOCATION OF ALL UNDERGROUND UTILITIES IS WITHHELD.

Bobby Colson, CAI
AUCTIONEER
BROKER


Office 615-292-6619 • Fax 615-292-5642
Mobile 615-390-3679
www.colsonauctions.com
bobbycolson@yahoo.com

BILL COLSON

CERTIFICATE OF SURVEY ACCURACY

I (WE) HEREBY CERTIFY THAT TO THE BEST OF MY (OUR) KNOWLEDGE AND BELIEF THIS IS A TRUE AND ACCURATE SURVEY OF THE PROPERTY SHOWN, HEREON; THAT THIS IS A CATEGORY "I" LAND SURVEY AS DEFINED IN TITLE 62, CHAPTER 18, TENNESSEE CODE ANNOTATED, AND THAT THE RATIO OF PRECISION IS GREATER THAN OR EQUAL TO 1:10,000

DATE _____

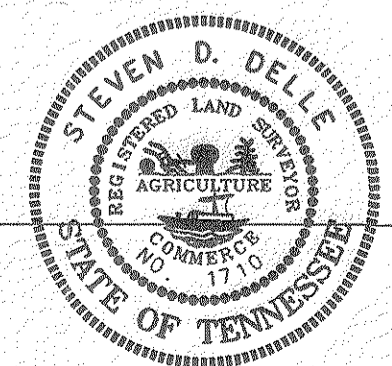

DLS
DELLE LAND SURVEYING
408 NESBITT LANE
MADISON, TENNESSEE 37115
(615) 865-4242